


# WEST GARDEN RESIDENCE


Investitor: DOO "DAMA GRADNJA", Novi Sad  
 Objekat: STAMBENI KOMPLEKS,  
 SPRATNOST Po2+Po1+Pr+8  
 Lokacija: Kat. Parcela: 8019 K.O. Novi Sad II

## LAMELA A

78.98 m<sup>2</sup>

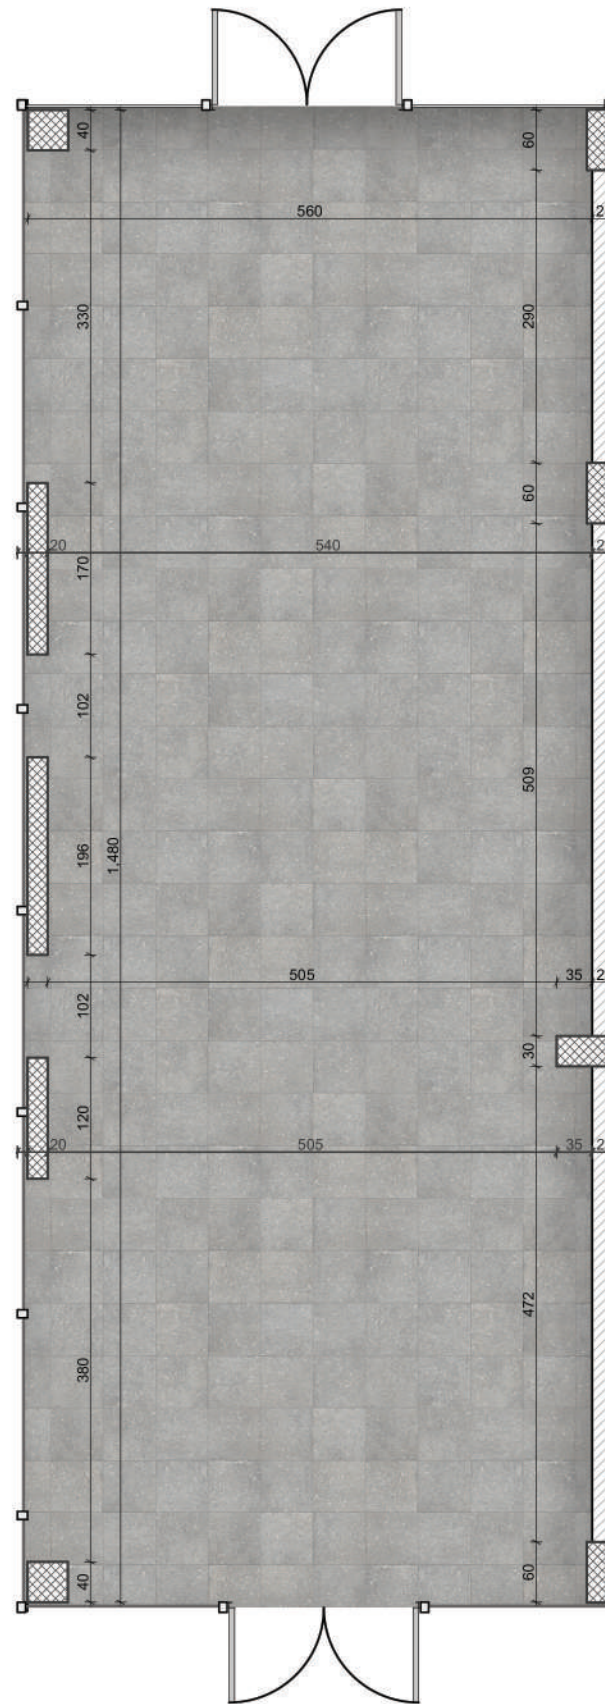

### POZICIJA LAMELE

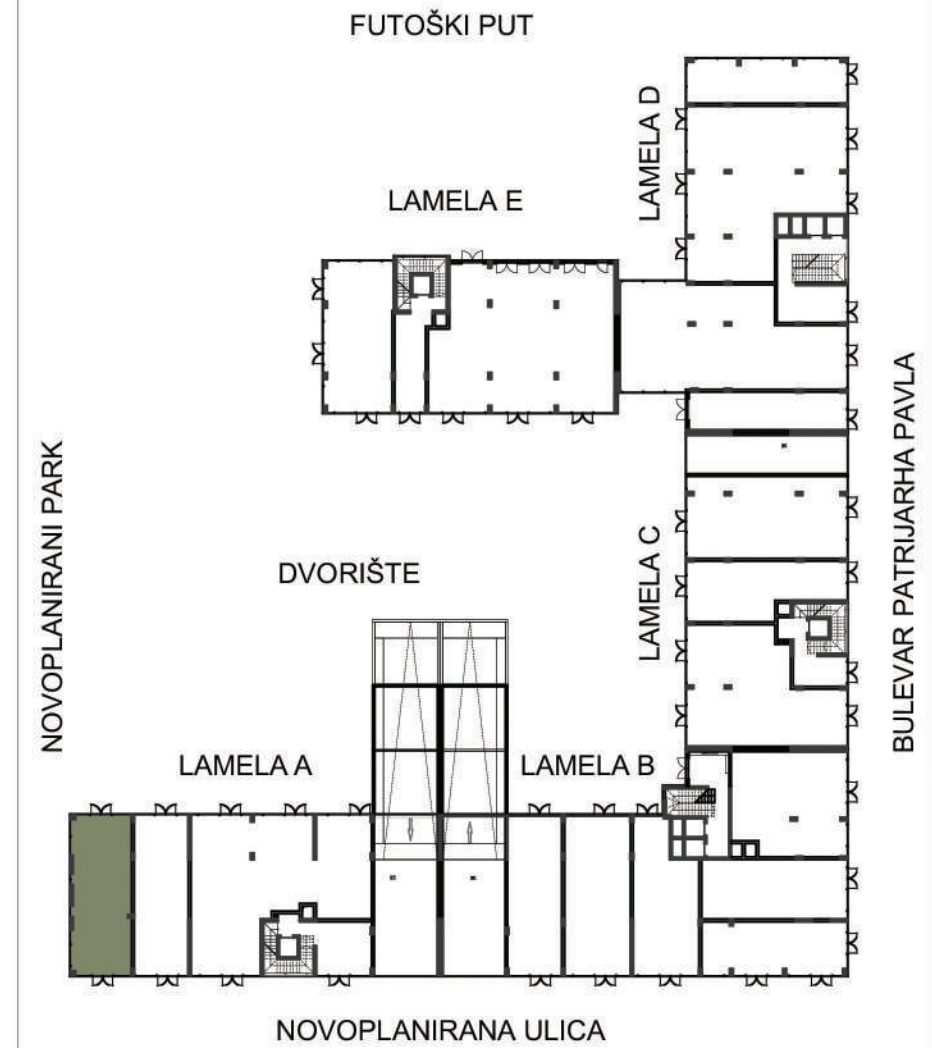

| OBRAČUN POVRŠINA    |     |            |                            |                            |          |
|---------------------|-----|------------|----------------------------|----------------------------|----------|
|                     | br. | Prostorija | Površina                   | P red 3%                   | Pod      |
| <b>L-A LOKAL 01</b> |     |            |                            |                            |          |
|                     | 01  | Lokal      | 81.43                      | 78.98                      | Keramika |
|                     |     |            | <b>81.43 m<sup>2</sup></b> | <b>78.98 m<sup>2</sup></b> |          |

|       |    |
|-------|----|
| SPRAT | 0  |
| LOKAL | 01 |