


WEST GARDEN

RESIDENCE


Investitor: DOO "DAMA GRADNJA", Novi Sad
 Objekat: STAMBENI KOMPLEKS,
 SPRATNOST Po2+Po1+Pr+8
 Lokacija: Kat. Parcela: 8019 K.O. Novi Sad II

LAMELA A

71.94 m²

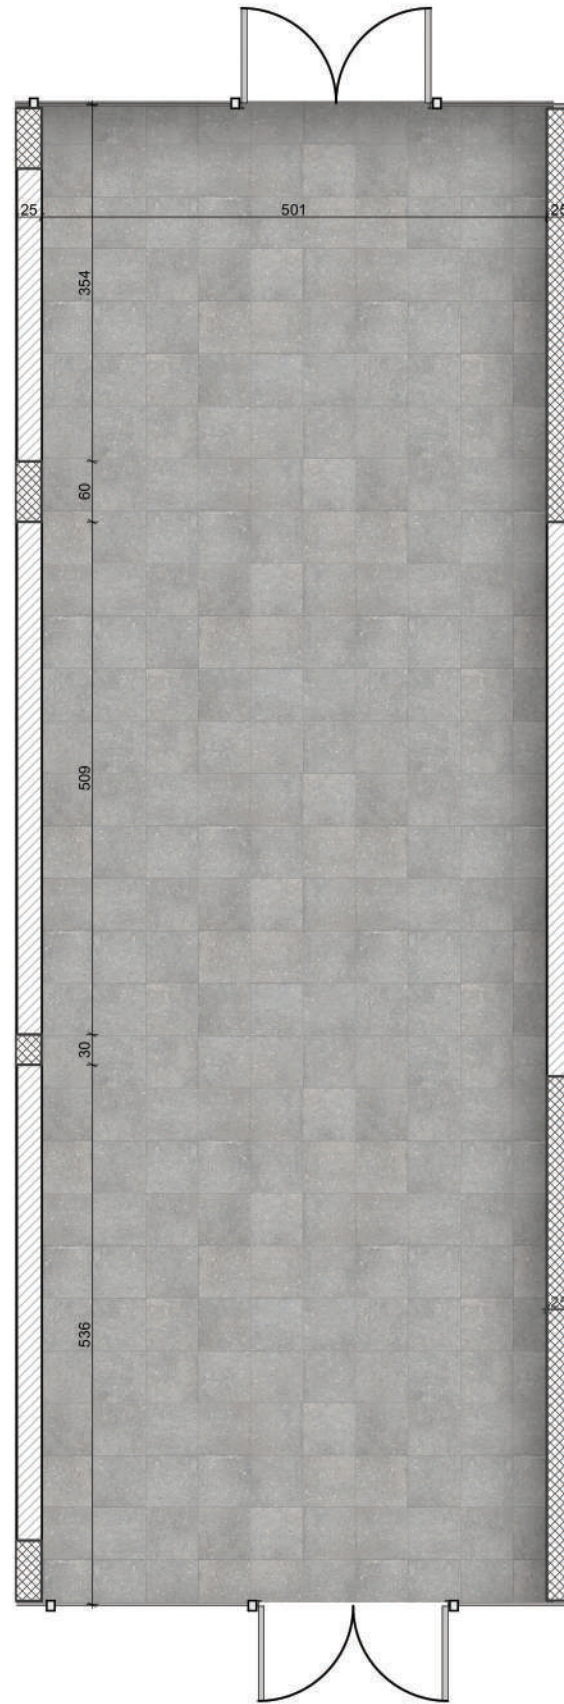

POZICIJA LAMELE

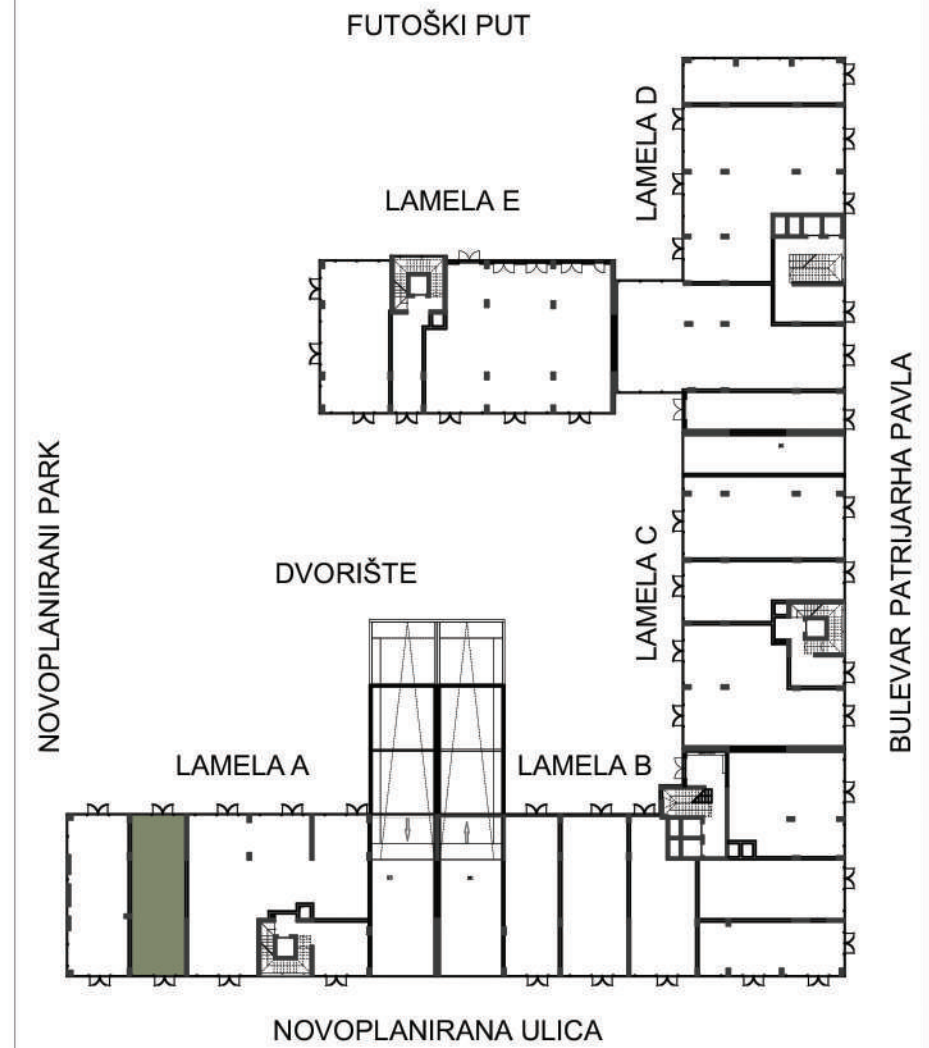

OBRAČUN POVRŠINA					
	br.	Prostorija	Površina	P red 3%	Pod
L-A LOKAL 02					
	01	Lokal	74.16	71.94	Keramika
			74.16 m²	71.94 m²	

SPRAT	0
LOKAL	02