

WEST GARDEN


RESIDENCE

Investitor: DOO "DAMA GRADNJA", Novi Sad
 Objekat: STAMBENI KOMPLEKS,
 SPRATNOST Po2+Po1+Pr+8
 Lokacija: Kat. Parcela: 8019 K.O. Novi Sad II



LAMELA B

93.79 m²

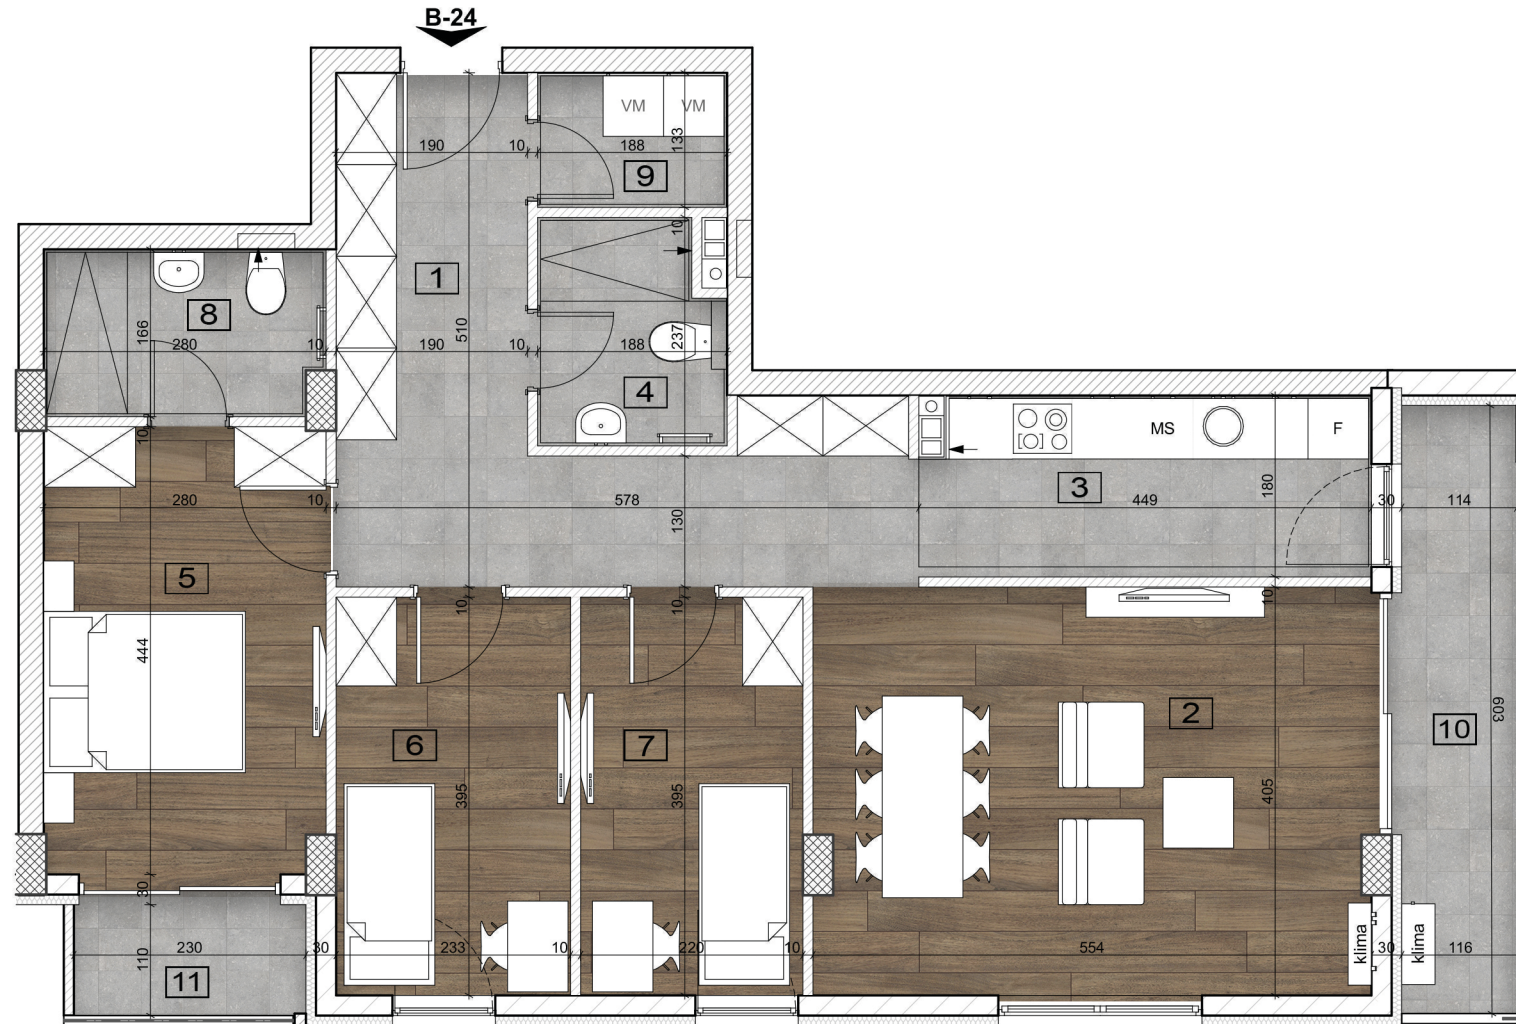

OBRAČUN POVRŠINA				
br.	Prostorija	Površina	P red 3%	Pod
L-B Stan 24				
01	Hodnik	15.74	15.27	Plocice ...
02	Dnevni boravak...	22.26	21.59	Parket..
03	Kuhinja	7.91	7.67	Plocice ...
04	Kupatilo 01	3.98	3.86	Plocice ...
05	Spavaca soba 01	12.33	11.96	Parket..
06	Spavaca soba 02	9.18	8.91	Parket..
07	Spavaca soba 03	8.71	8.45	Parket..
08	Kupatilo 02	4.54	4.41	Plocice ...
09	Ostava	2.51	2.43	Plocice ...
10	Terasa 01	6.99	6.78	Ker. spo...
11	Terasa 02	2.53	2.46	Ker. spo...
		96.68 m²	93.79 m²	

SPRAT	1	2	3	4	5	6	7	8
STAN	/	/	24	34	/	/	64	74



POZICIJA LAMELE

