


WEST GARDEN

RESIDENCE


Investitor: DOO "DAMA GRADNJA", Novi Sad
 Objekat: STAMBENI KOMPLEKS,
 SPRATNOST Po2+Po1+Pr+8
 Lokacija: Kat. Parcela: 8019 K.O. Novi Sad II

LAMELA B

71.97 m²

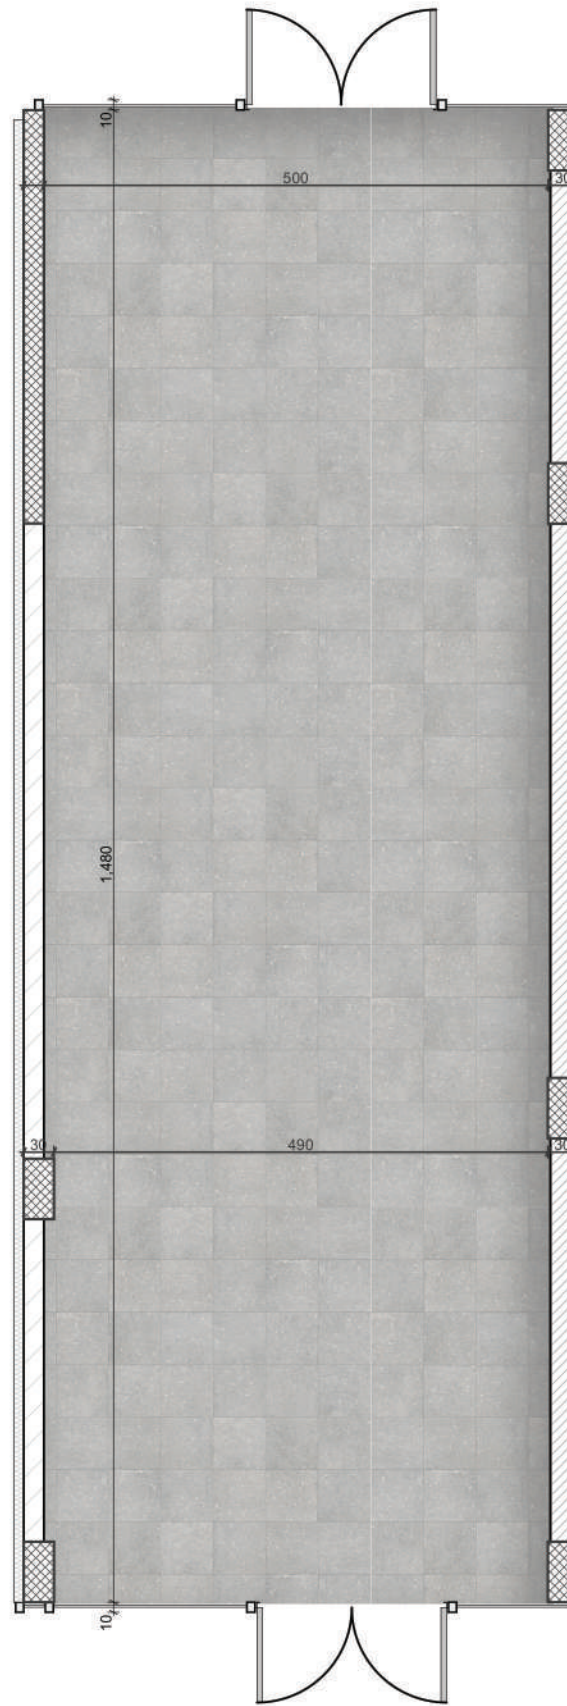

POZICIJA LAMELE

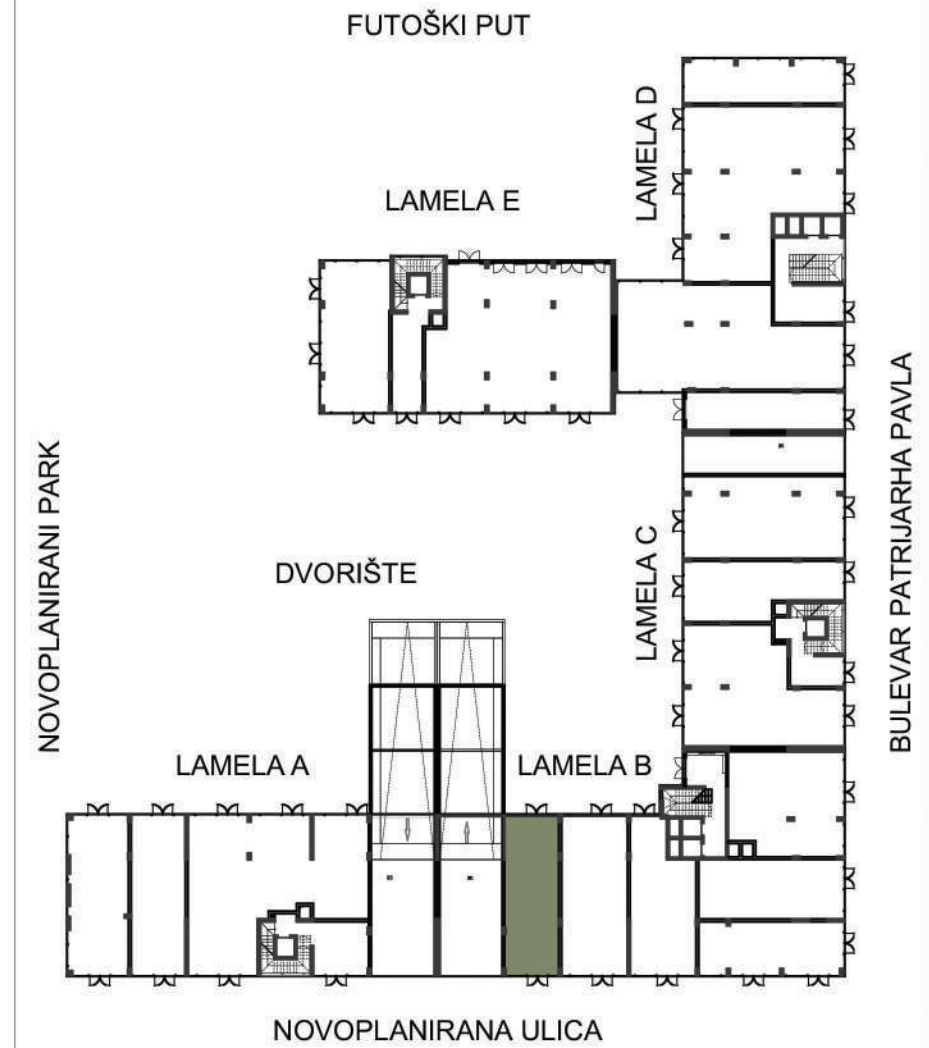

OBRAČUN POVRŠINA					
	br.	Prostorija	Površina	P red 3%	Pod
L-B LOKAL 01					
	01	Lokal	74.20	71.97	Keramika
			74.20 m²	71.97 m²	

SPRAT	0
LOKAL	01