

WEST GARDEN


RESIDENCE

Investitor: DOO "DAMA GRADNJA", Novi Sad
 Objekat: STAMBENI KOMPLEKS,
 SPRATNOST Po2+Po1+Pr+8
 Lokacija: Kat. Parcela: 8019 K.O. Novi Sad II



LAMELA B


76.61 m²

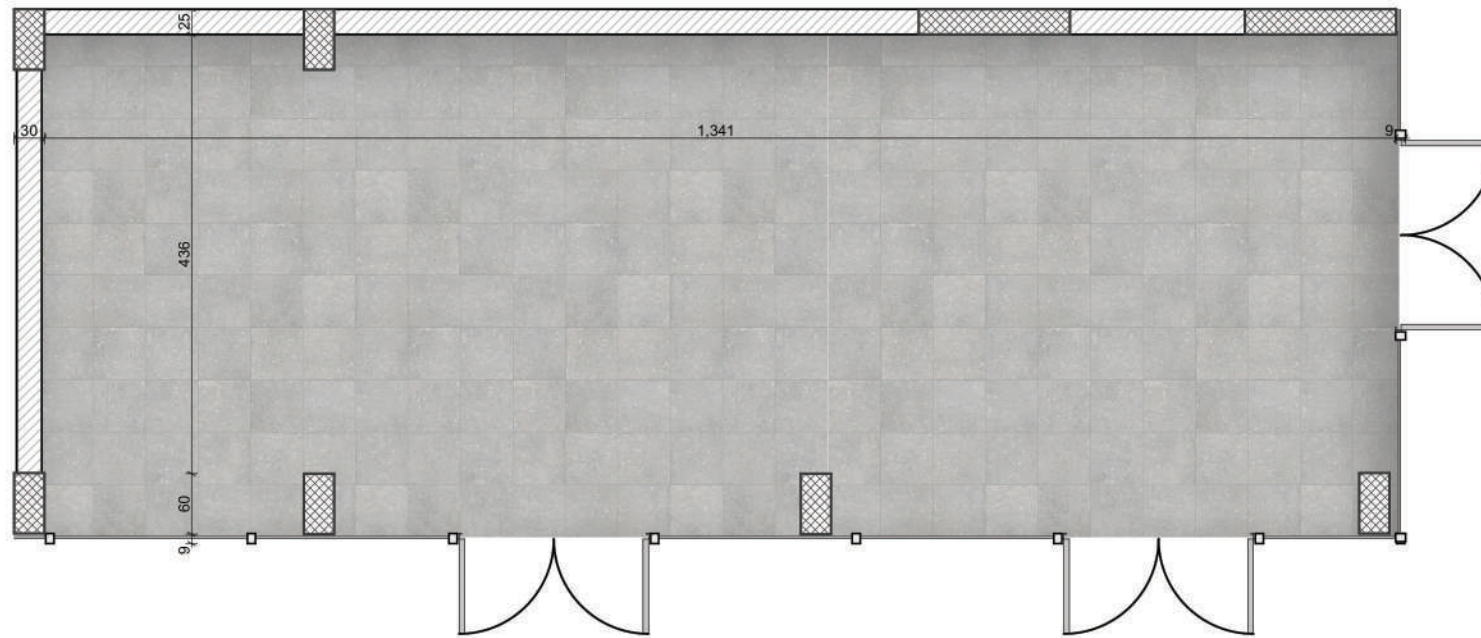

OBRAČUN POVRŠINA					
br.	Prostorija	Površina	P red 3%	Pod	
L-B LOKAL 04.					
01	Lokal	78.98	76.61	Keramika	
		78.98 m²	76.61 m²		



POZICIJA LAMELE

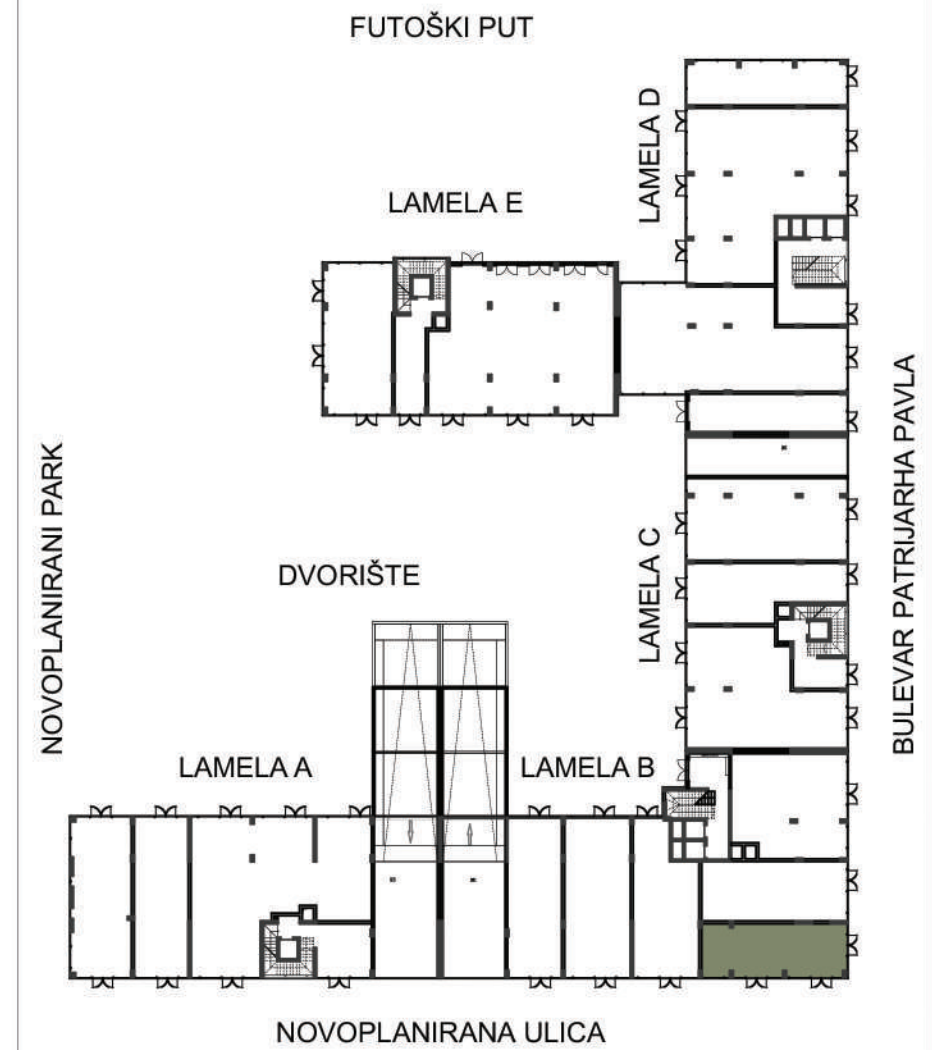

SPRAT	0
LOKAL	04