

WEST GARDEN


RESIDENCE

Investitor: DOO "DAMA GRADNJA", Novi Sad
 Objekat: STAMBENI KOMPLEKS,
 SPRATNOST Po2+Po1+Pr+8
 Lokacija: Kat. Parcela: 8019 K.O. Novi Sad II




LAMELA B

71.64 m²

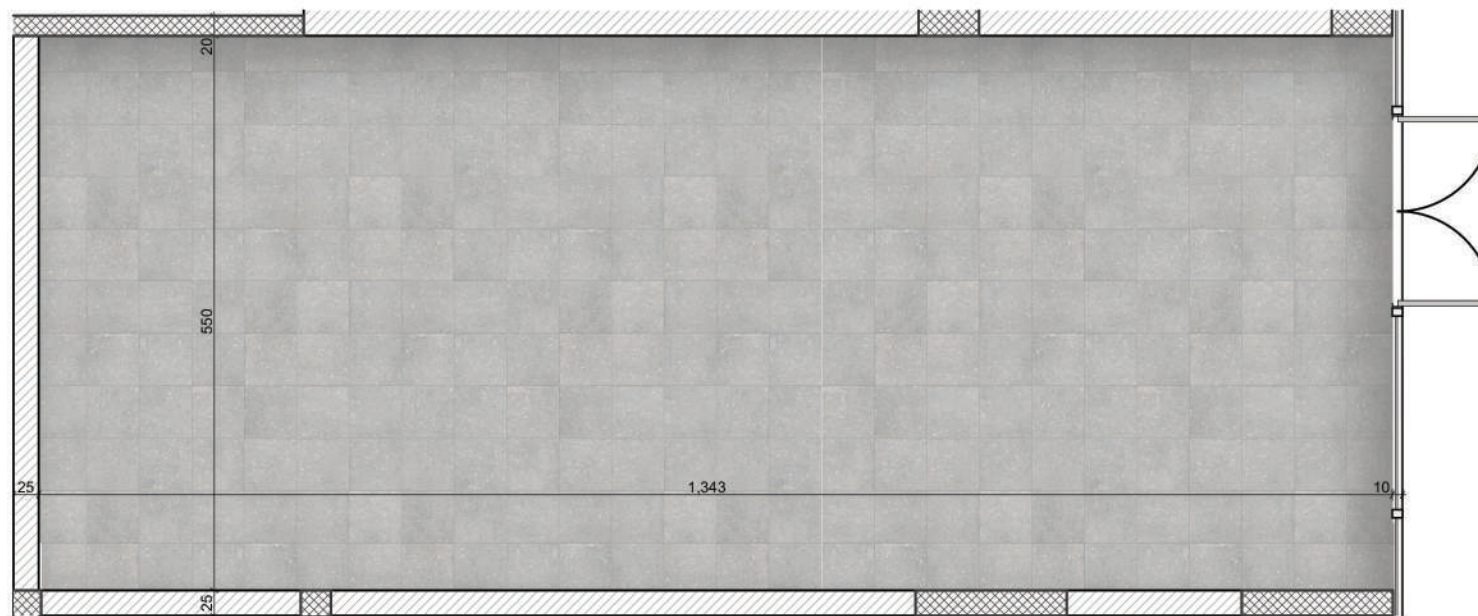

POZICIJA LAMELE

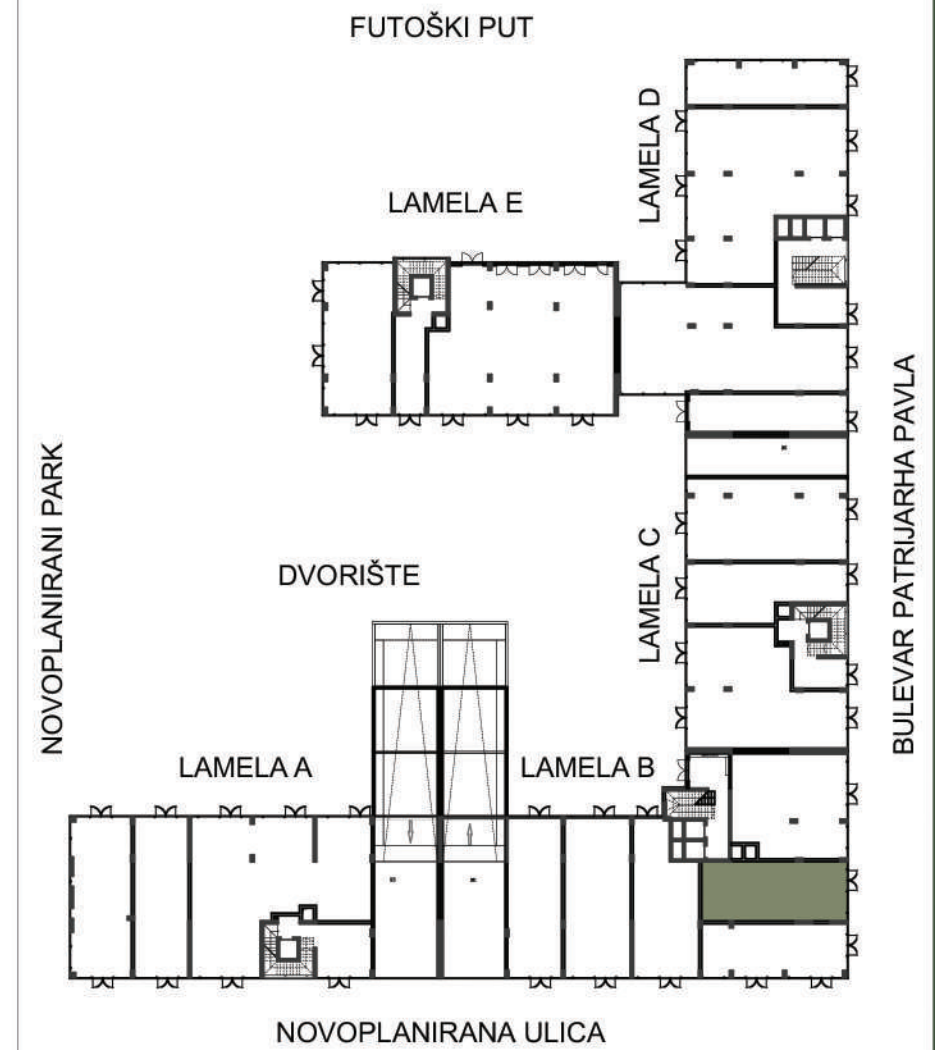

OBRAČUN POVRŠINA					
br.	Prostorija	Površina	P red 3%	Pod	
L-B LOKAL 05.					
01	Lokal	73.86	71.64	Keramika	
		73.86 m²	71.64 m²		

SPRAT	0
LOKAL	05

