

# WEST GARDEN


RESIDENCE

Investitor: DOO "DAMA GRADNJA", Novi Sad  
 Objekat: STAMBENI KOMPLEKS,  
 SPRATNOST Po2+Po1+Pr+8  
 Lokacija: Kat. Parcela: 8019 K.O. Novi Sad II



## LAMELA C


128.71 m<sup>2</sup>

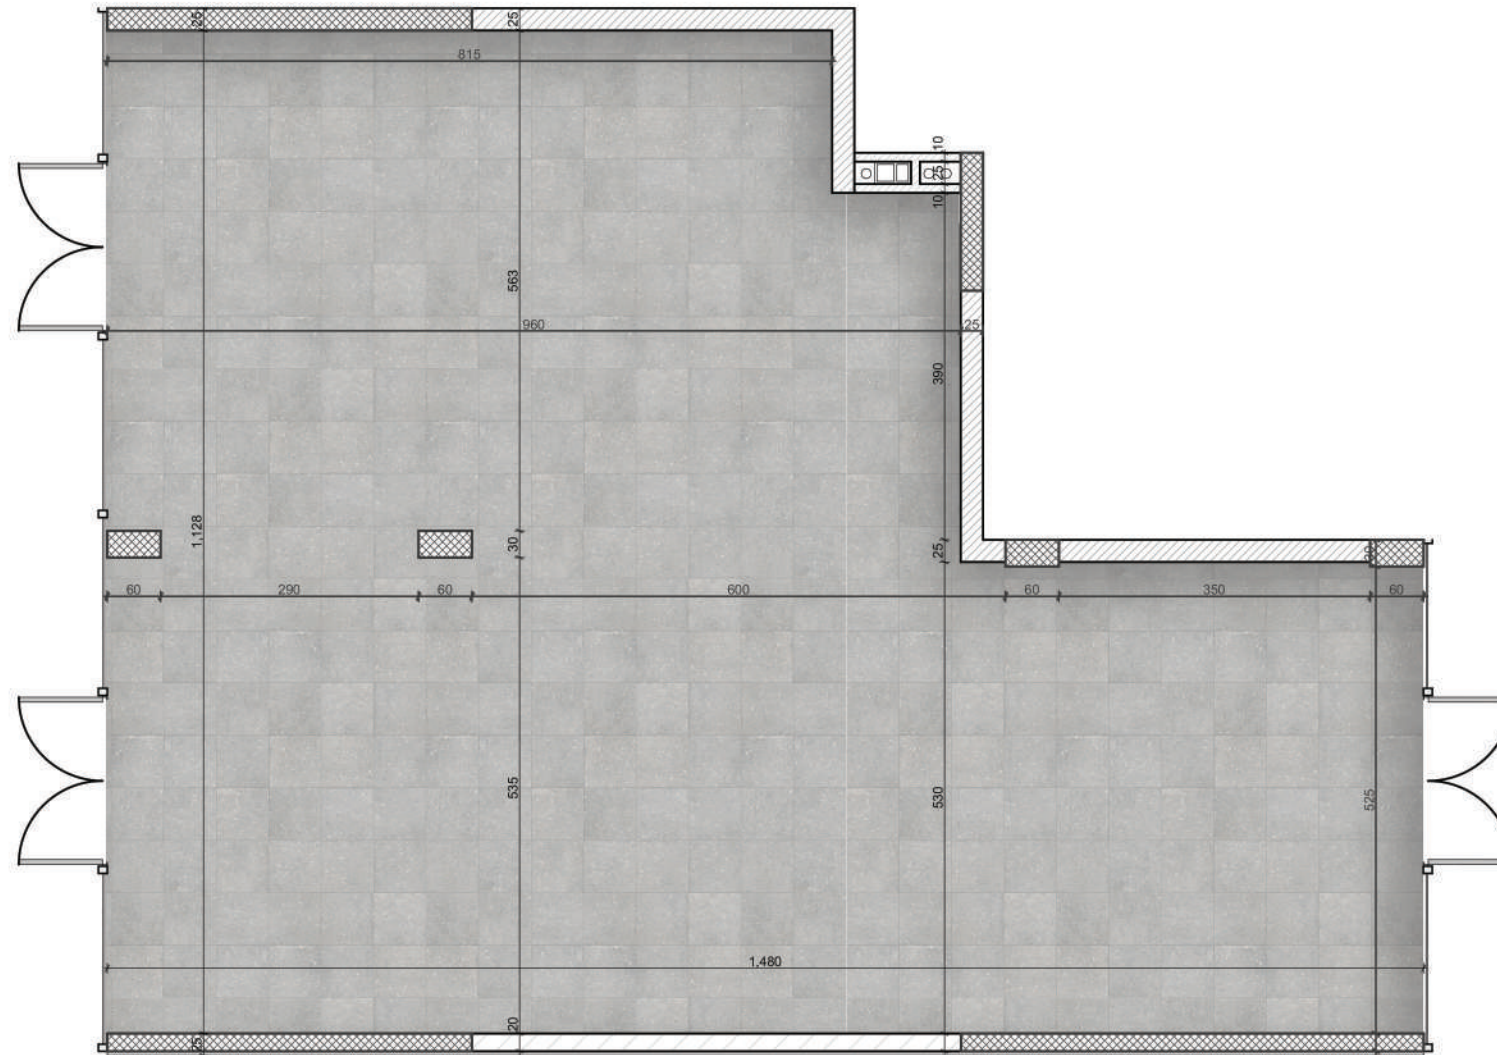

OBRAČUN POVRŠINA					
	br.	Prostorija	Površina	P red 3%	Pod
<b>L-C LOKAL 01</b>					
	01	Lokal	132.87	128.71	Keramika
			<b>132.87 m<sup>2</sup></b>	<b>128.71 m<sup>2</sup></b>	



## POZICIJA LAMELE

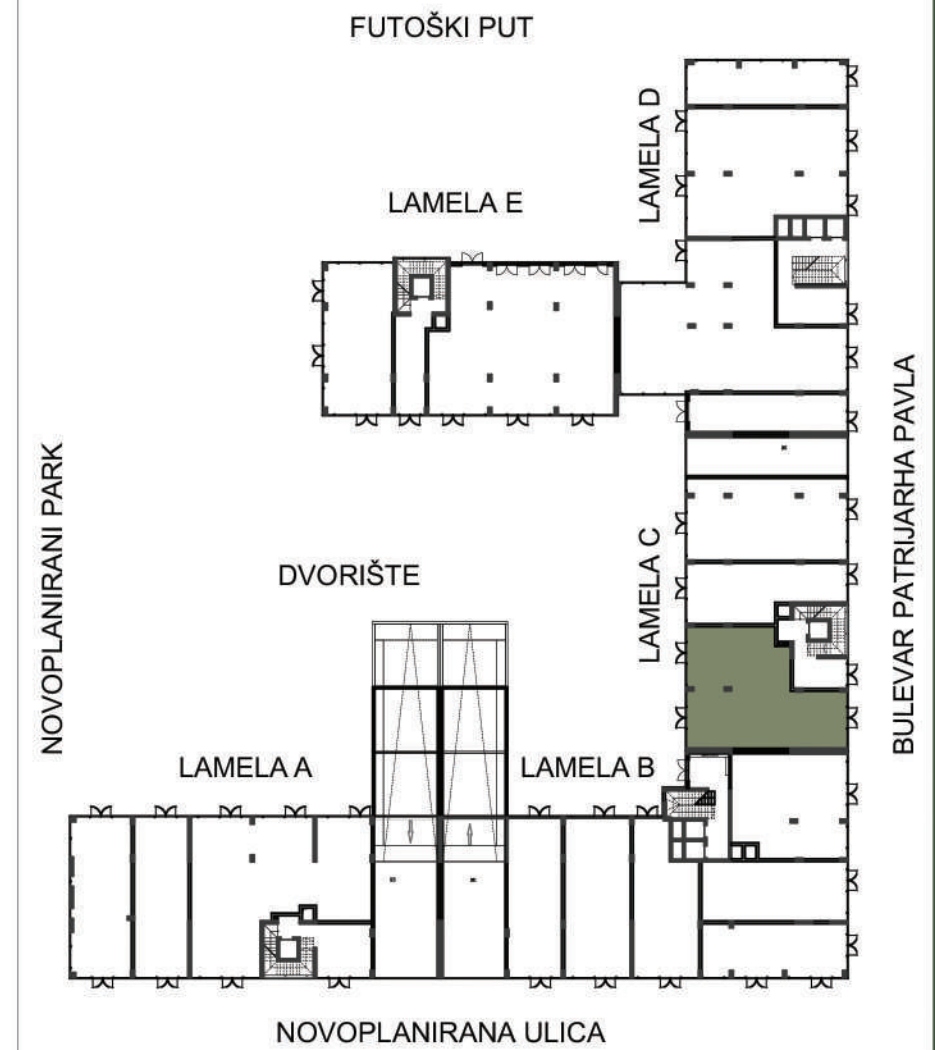

SPRAT	0
LOKAL	01