

WEST GARDEN


RESIDENCE

Investitor: DOO "DAMA GRADNJA", Novi Sad
 Objekat: STAMBENI KOMPLEKS,
 SPRATNOST Po2+Po1+Pr+8
 Lokacija: Kat. Parcela: 8019 K.O. Novi Sad II




LAMELA C

67.79 m²

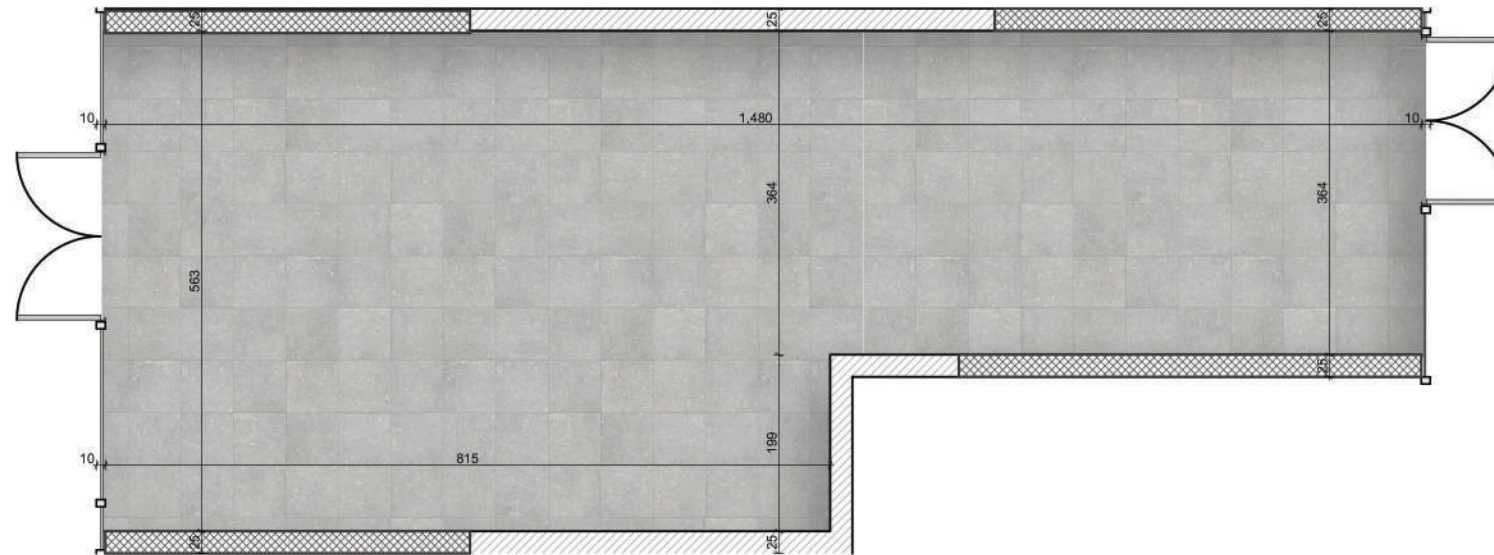

POZICIJA LAMELE

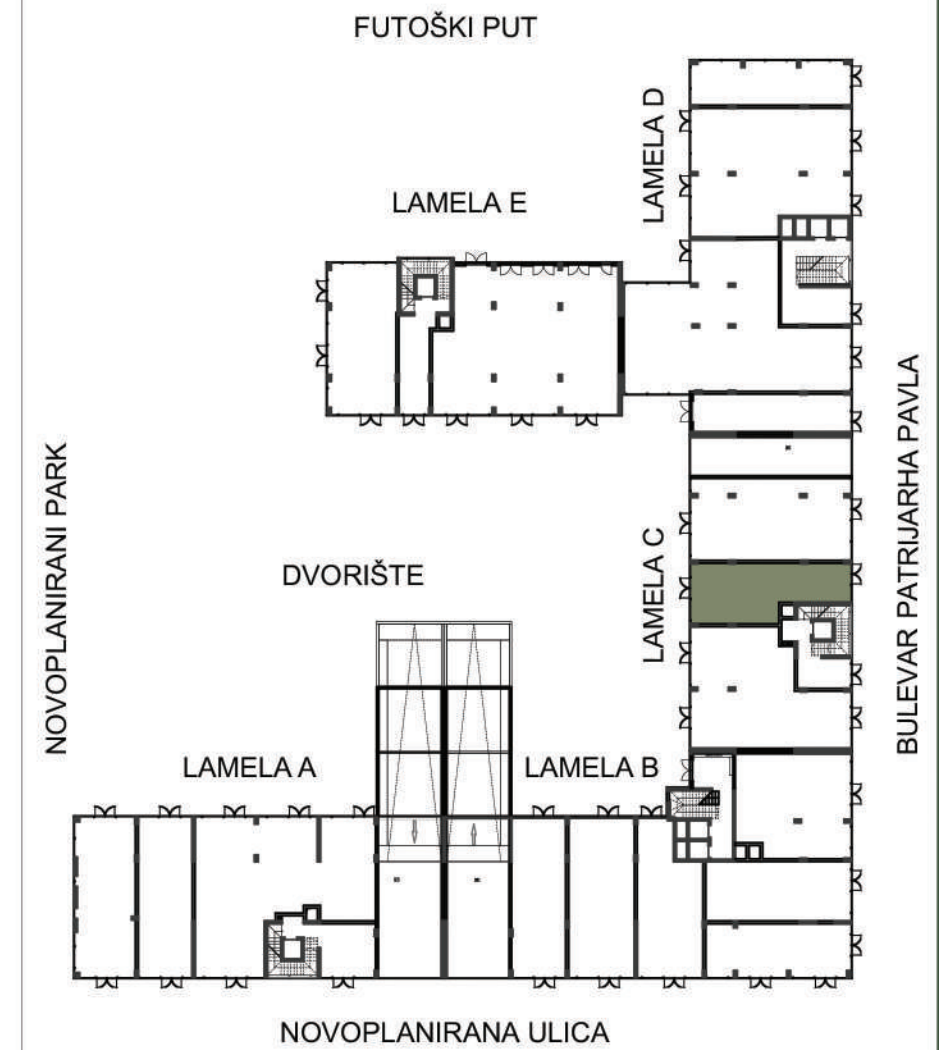

OBRAČUN POVRŠINA					
br.	Prostorija	Površina	P red 3%	Pod	
L-C LOKAL 02					
01	Lokal	69.89	67.79	Keramika	
		69.89 m²	67.79 m²		

SPRAT	0
LOKAL	02

