

WEST GARDEN


RESIDENCE

Investitor: DOO "DAMA GRADNJA", Novi Sad
 Objekat: STAMBENI KOMPLEKS,
 SPRATNOST Po2+Po1+Pr+8
 Lokacija: Kat. Parcela: 8019 K.O. Novi Sad II




LAMELA C

108.37 m²

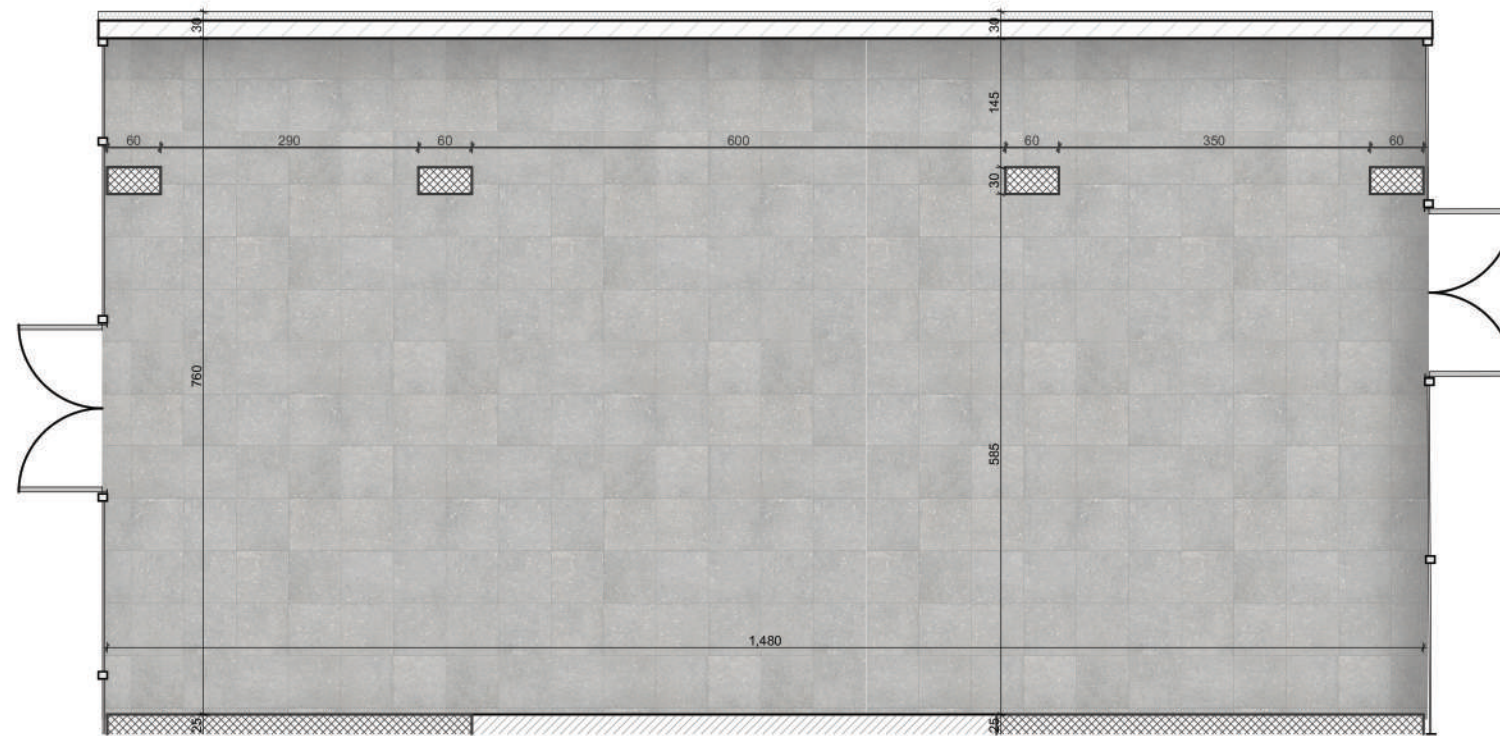

POZICIJA LAMELE

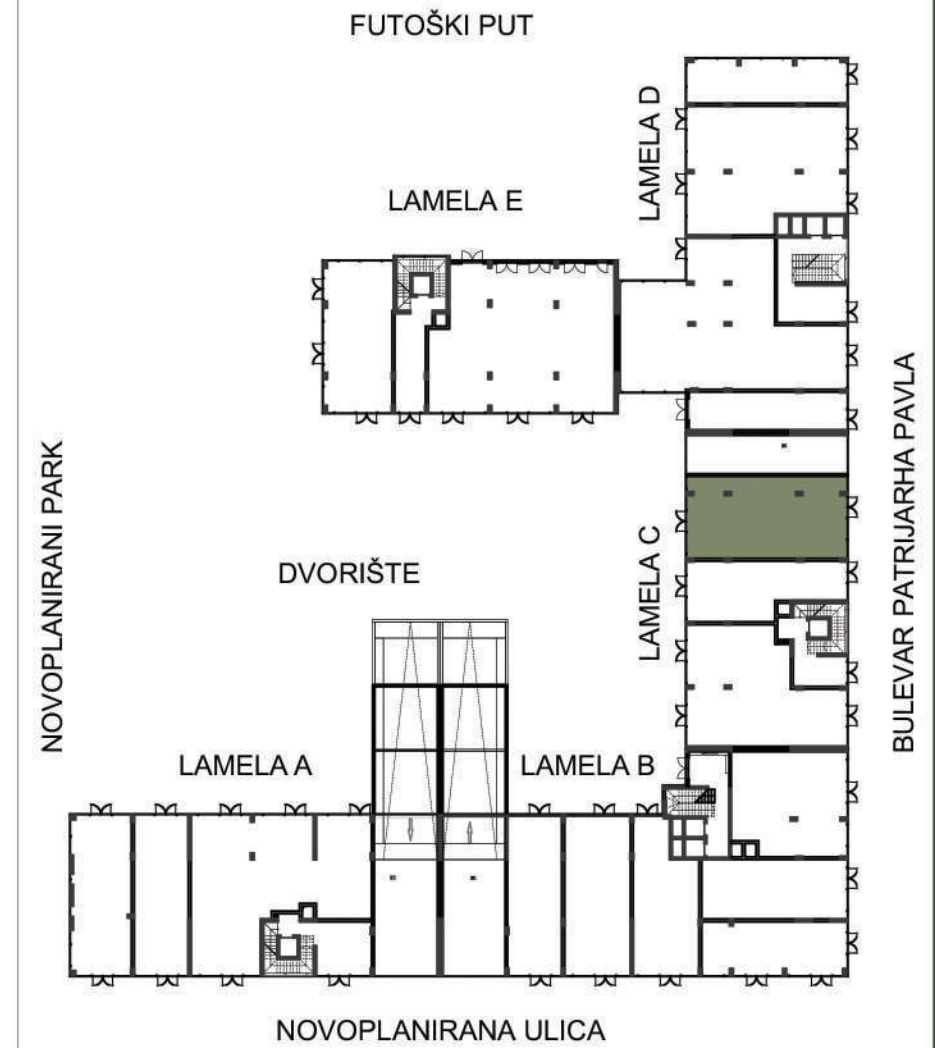

OBRAČUN POVRŠINA					
br.	Prostorija	Površina	P red 3%	Pod	
L-C LOKAL 03					
01	Lokal	112.08	108.37	Keramika	
		112.08 m²	108.37 m²		

SPRAT	0
LOKAL	03

