


# WEST GARDEN

RESIDENCE

Investitor: DOO "DAMA GRADNJA", Novi Sad  
 Objekat: STAMBENI KOMPLEKS,  
 SPRATNOST Po2+Po1+Pr+8  
 Lokacija: Kat. Parcela: 8019 K.O. Novi Sad II

## LAMELA D


49.51 m<sup>2</sup>

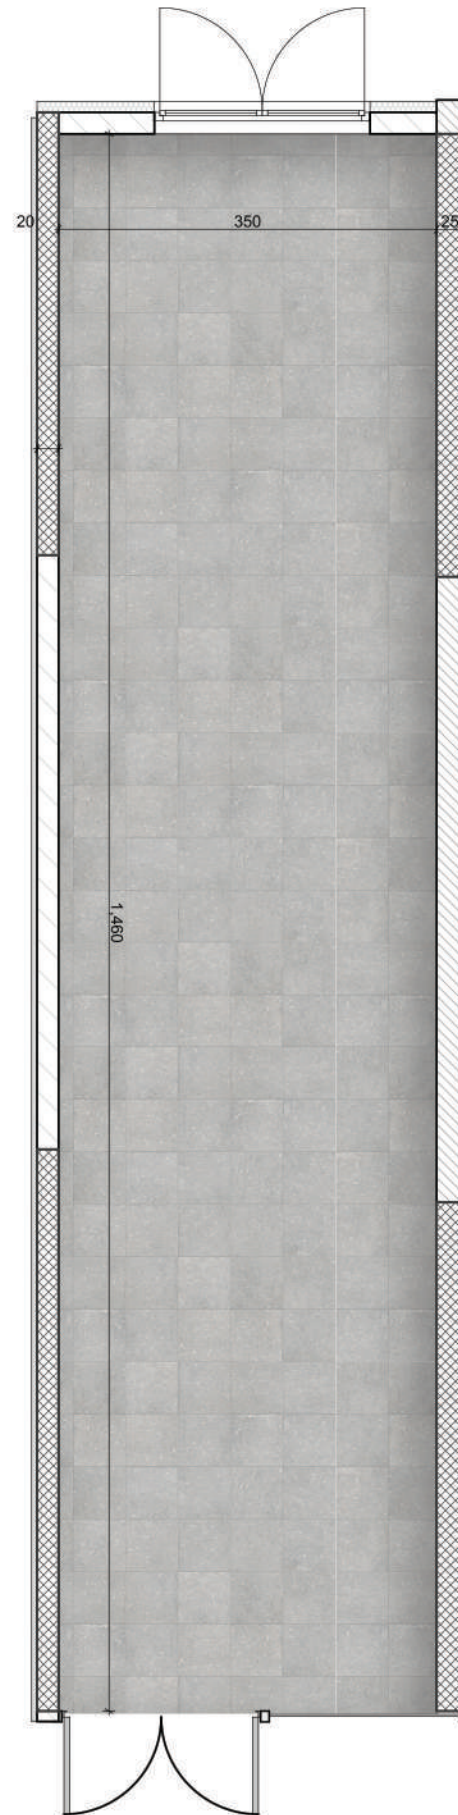

OBRAČUN POVRŠINA					
br.	Prostorija	Površina	P red 3%	Pod	
<b>L-D LOKAL 01</b>					
01	Lokal	51.04	49.51	Keramika	
		<b>51.04 m<sup>2</sup></b>	<b>49.51 m<sup>2</sup></b>		



### POZICIJA LAMELE

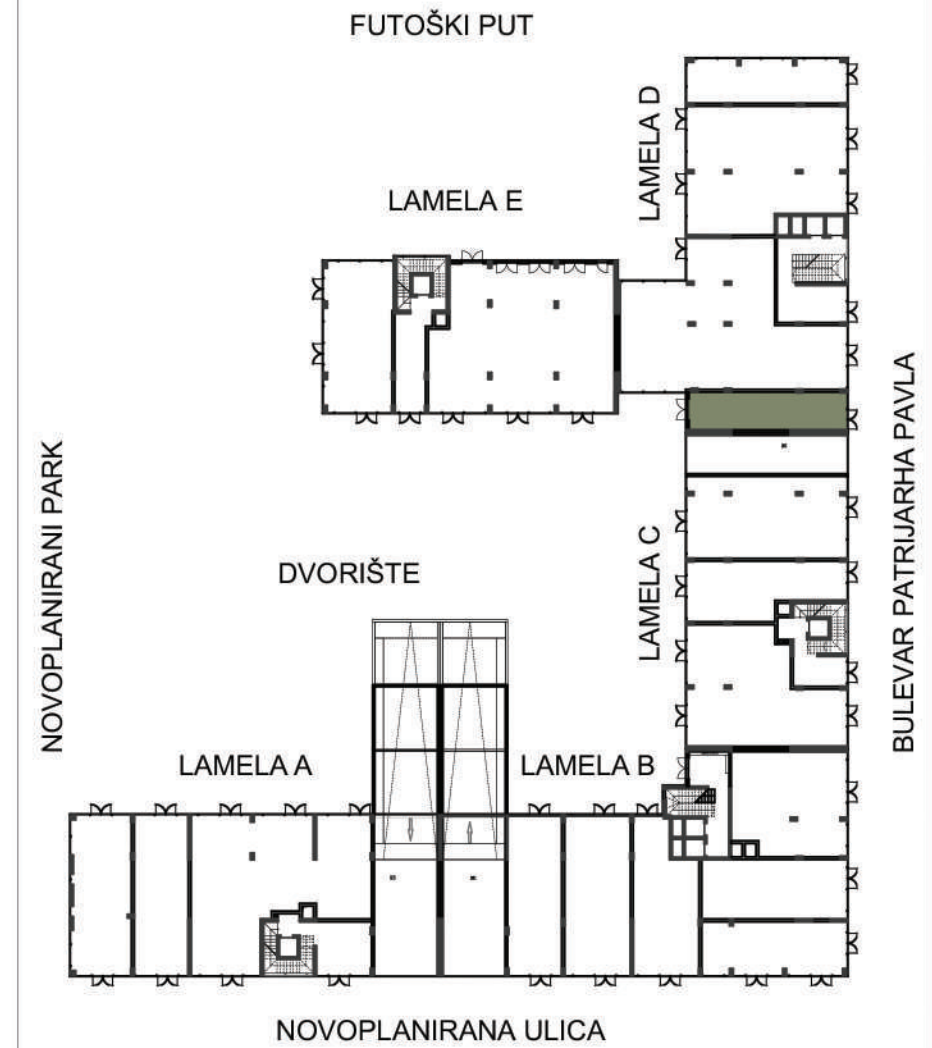

SPRAT	0
LOKAL	01