

WEST GARDEN


RESIDENCE

Investitor: DOO "DAMA GRADNJA", Novi Sad
 Objekat: STAMBENI KOMPLEKS,
 SPRATNOST Po2+Po1+Pr+8
 Lokacija: Kat. Parcela: 8019 K.O. Novi Sad II



LAMELA D

209.55 m²

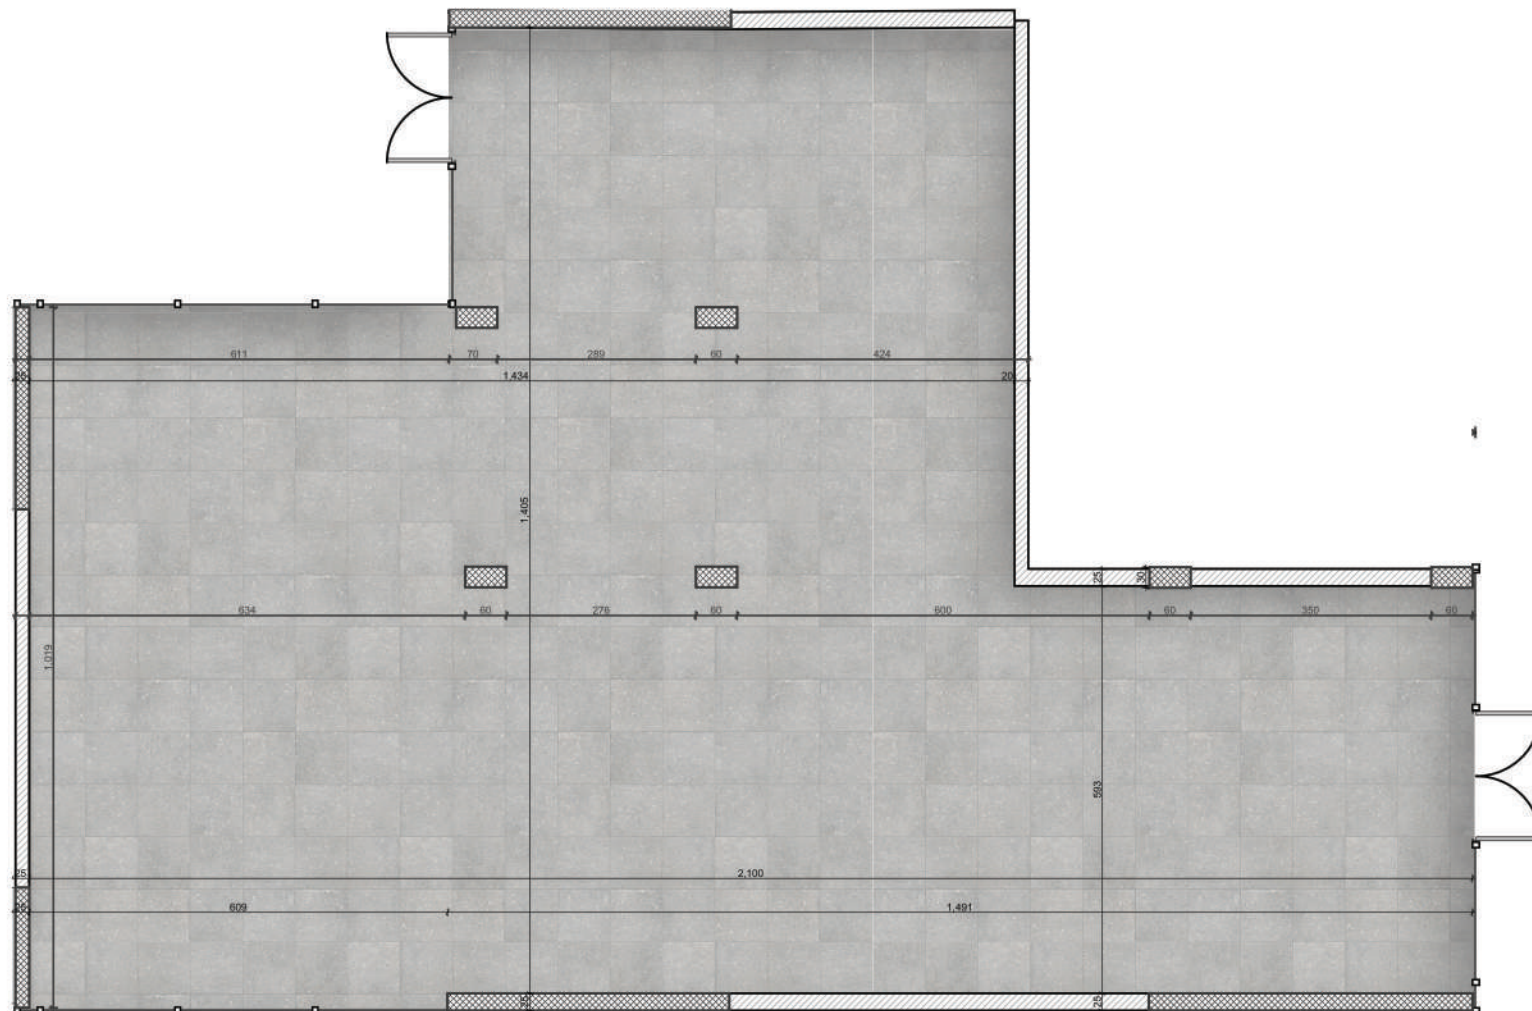

OBRAČUN POVRŠINA					
br.	Prostorija	Površina	P red 3%	Pod	
L-D LOKAL 02					
01	Lokal	216.75	209.55	Keramika	
		216.75 m²	209.55 m²		

SPRAT	0
LOKAL	02



POZICIJA LAMELE

