


WEST GARDEN

RESIDENCE


Investitor: DOO "DAMA GRADNJA", Novi Sad
 Objekat: STAMBENI KOMPLEKS,
 SPRATNOST Po2+Po1+Pr+8
 Lokacija: Kat. Parcela: 8019 K.O. Novi Sad II

LAMELA D

58.48 m²

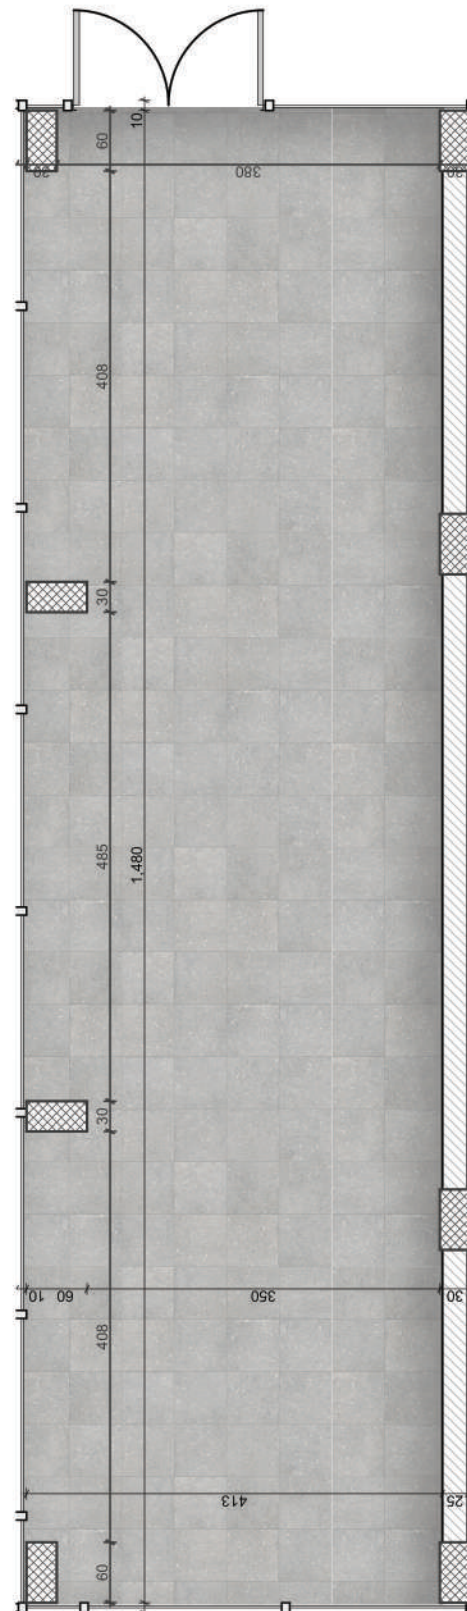

POZICIJA LAMELE

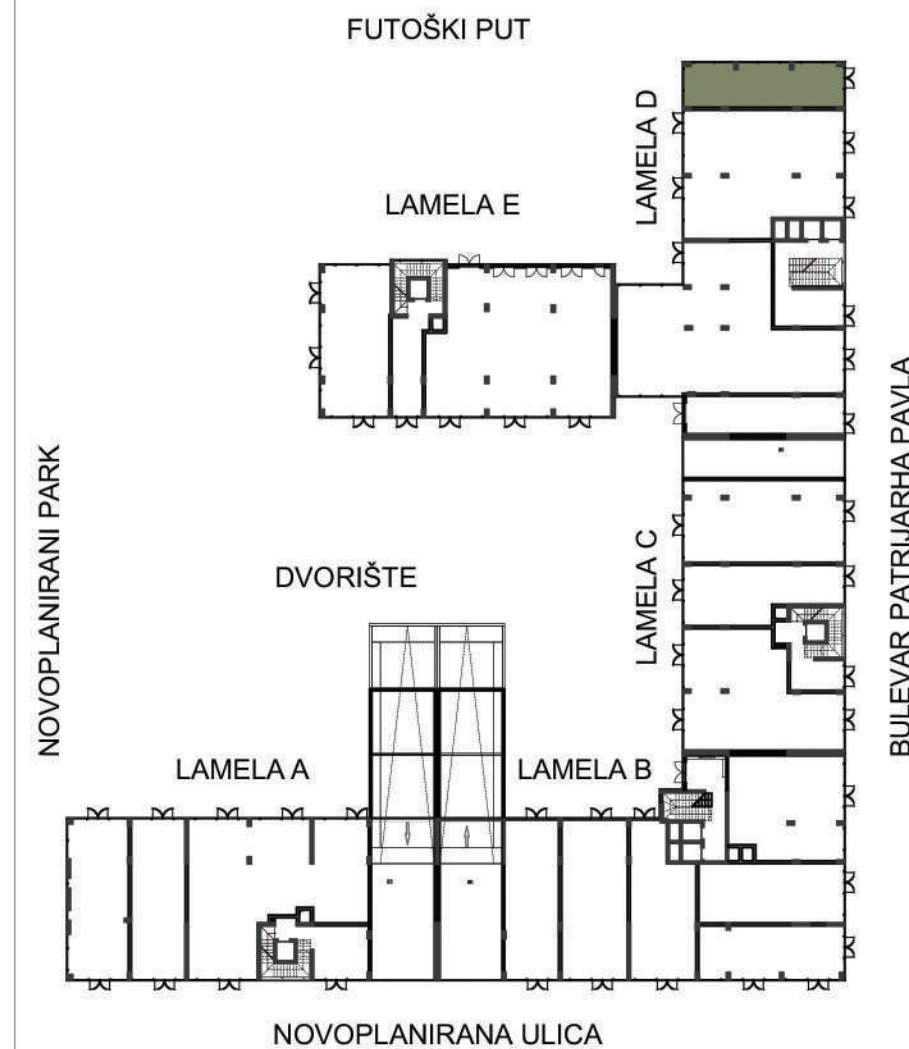

OBRAČUN POVRŠINA					
br.	Prostorija	Površina	P red 3%	Pod	
L-D LOKAL 04					
01	Lokal	60.29	58.48	Keramika	
		60.29 m²	58.48 m²		

SPRAT	0
LOKAL	04